


**Legend**

- Water Fitting
- ⊙ Water Well
- ⊗ Valve
- Fire Hydrant
- Water Lines
- ▭ Water Facility
- Sopris Village Parcels
- Grid Index

**SGM**  
 118 W. Sixth St., Suite 200  
 Glenwood Springs, CO 81601  
 970.945.1004  
[www.sgm-inc.com](http://www.sgm-inc.com)

**Sopris Village HOA Utilities Map**  
 Carbondale, CO

Date:	10/06/2016	Job No.	2016-133.001	Map by:	GMC
Coordinate System:	NAD_1983 StatePlane_Colorado_Central_FIPS_0502_FT_US		Projection:	Lambert Conformal Conic	
Data Sources:	ESRI, Sopris Village HOA, Google Maps		Page:	0	
File:	I:\2016\2016-133-SoprisVillage\001-GIS\H-Dwgs\GISMXDs\SoprisVillage_overview_11x17.mxd				
The information displayed above is intended for general planning purposes. Refer to legal documentation/data sources for descriptions/locations.					

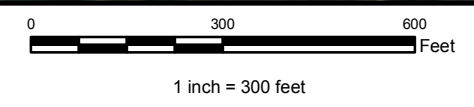




**Legend**


- Water Fitting
- ⊙ Water Well
- ⊗ Valve
- Fire Hydrant
- Water Lines
- Water Facility
- Sopris Village Parcels
- Grid Index

**SGM**  
 118 W. Sixth St., Suite 200  
 Glenwood Springs, CO 81601  
 970.945.1004  
 www.sgm-inc.com

**Sopris Village HOA Utilities Map**  
 Carbondale, CO

Date:	10/06/2016	Job No.	2016-133.001	Map by:	GMC
Coordinate System:	NAD 1983 StatePlane Colorado Central FIPS 0502 Ft US		Projection:	Lambert Conformal Conic	
Data Sources:	ESRI, Sopris Village HOA, Google Maps		Page:	1	
File:	I:\2016\2016-133-SoprisVillage\001-GIS\H-Dwgs\GISMXDs\SoprisVillageAsBuilt.mxd				
The information displayed above is intended for general planning purposes. Refer to legal documentation/data sources for descriptions/locations.					

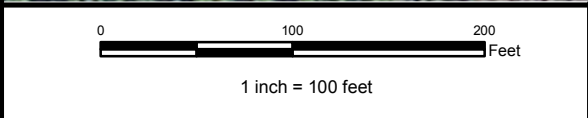

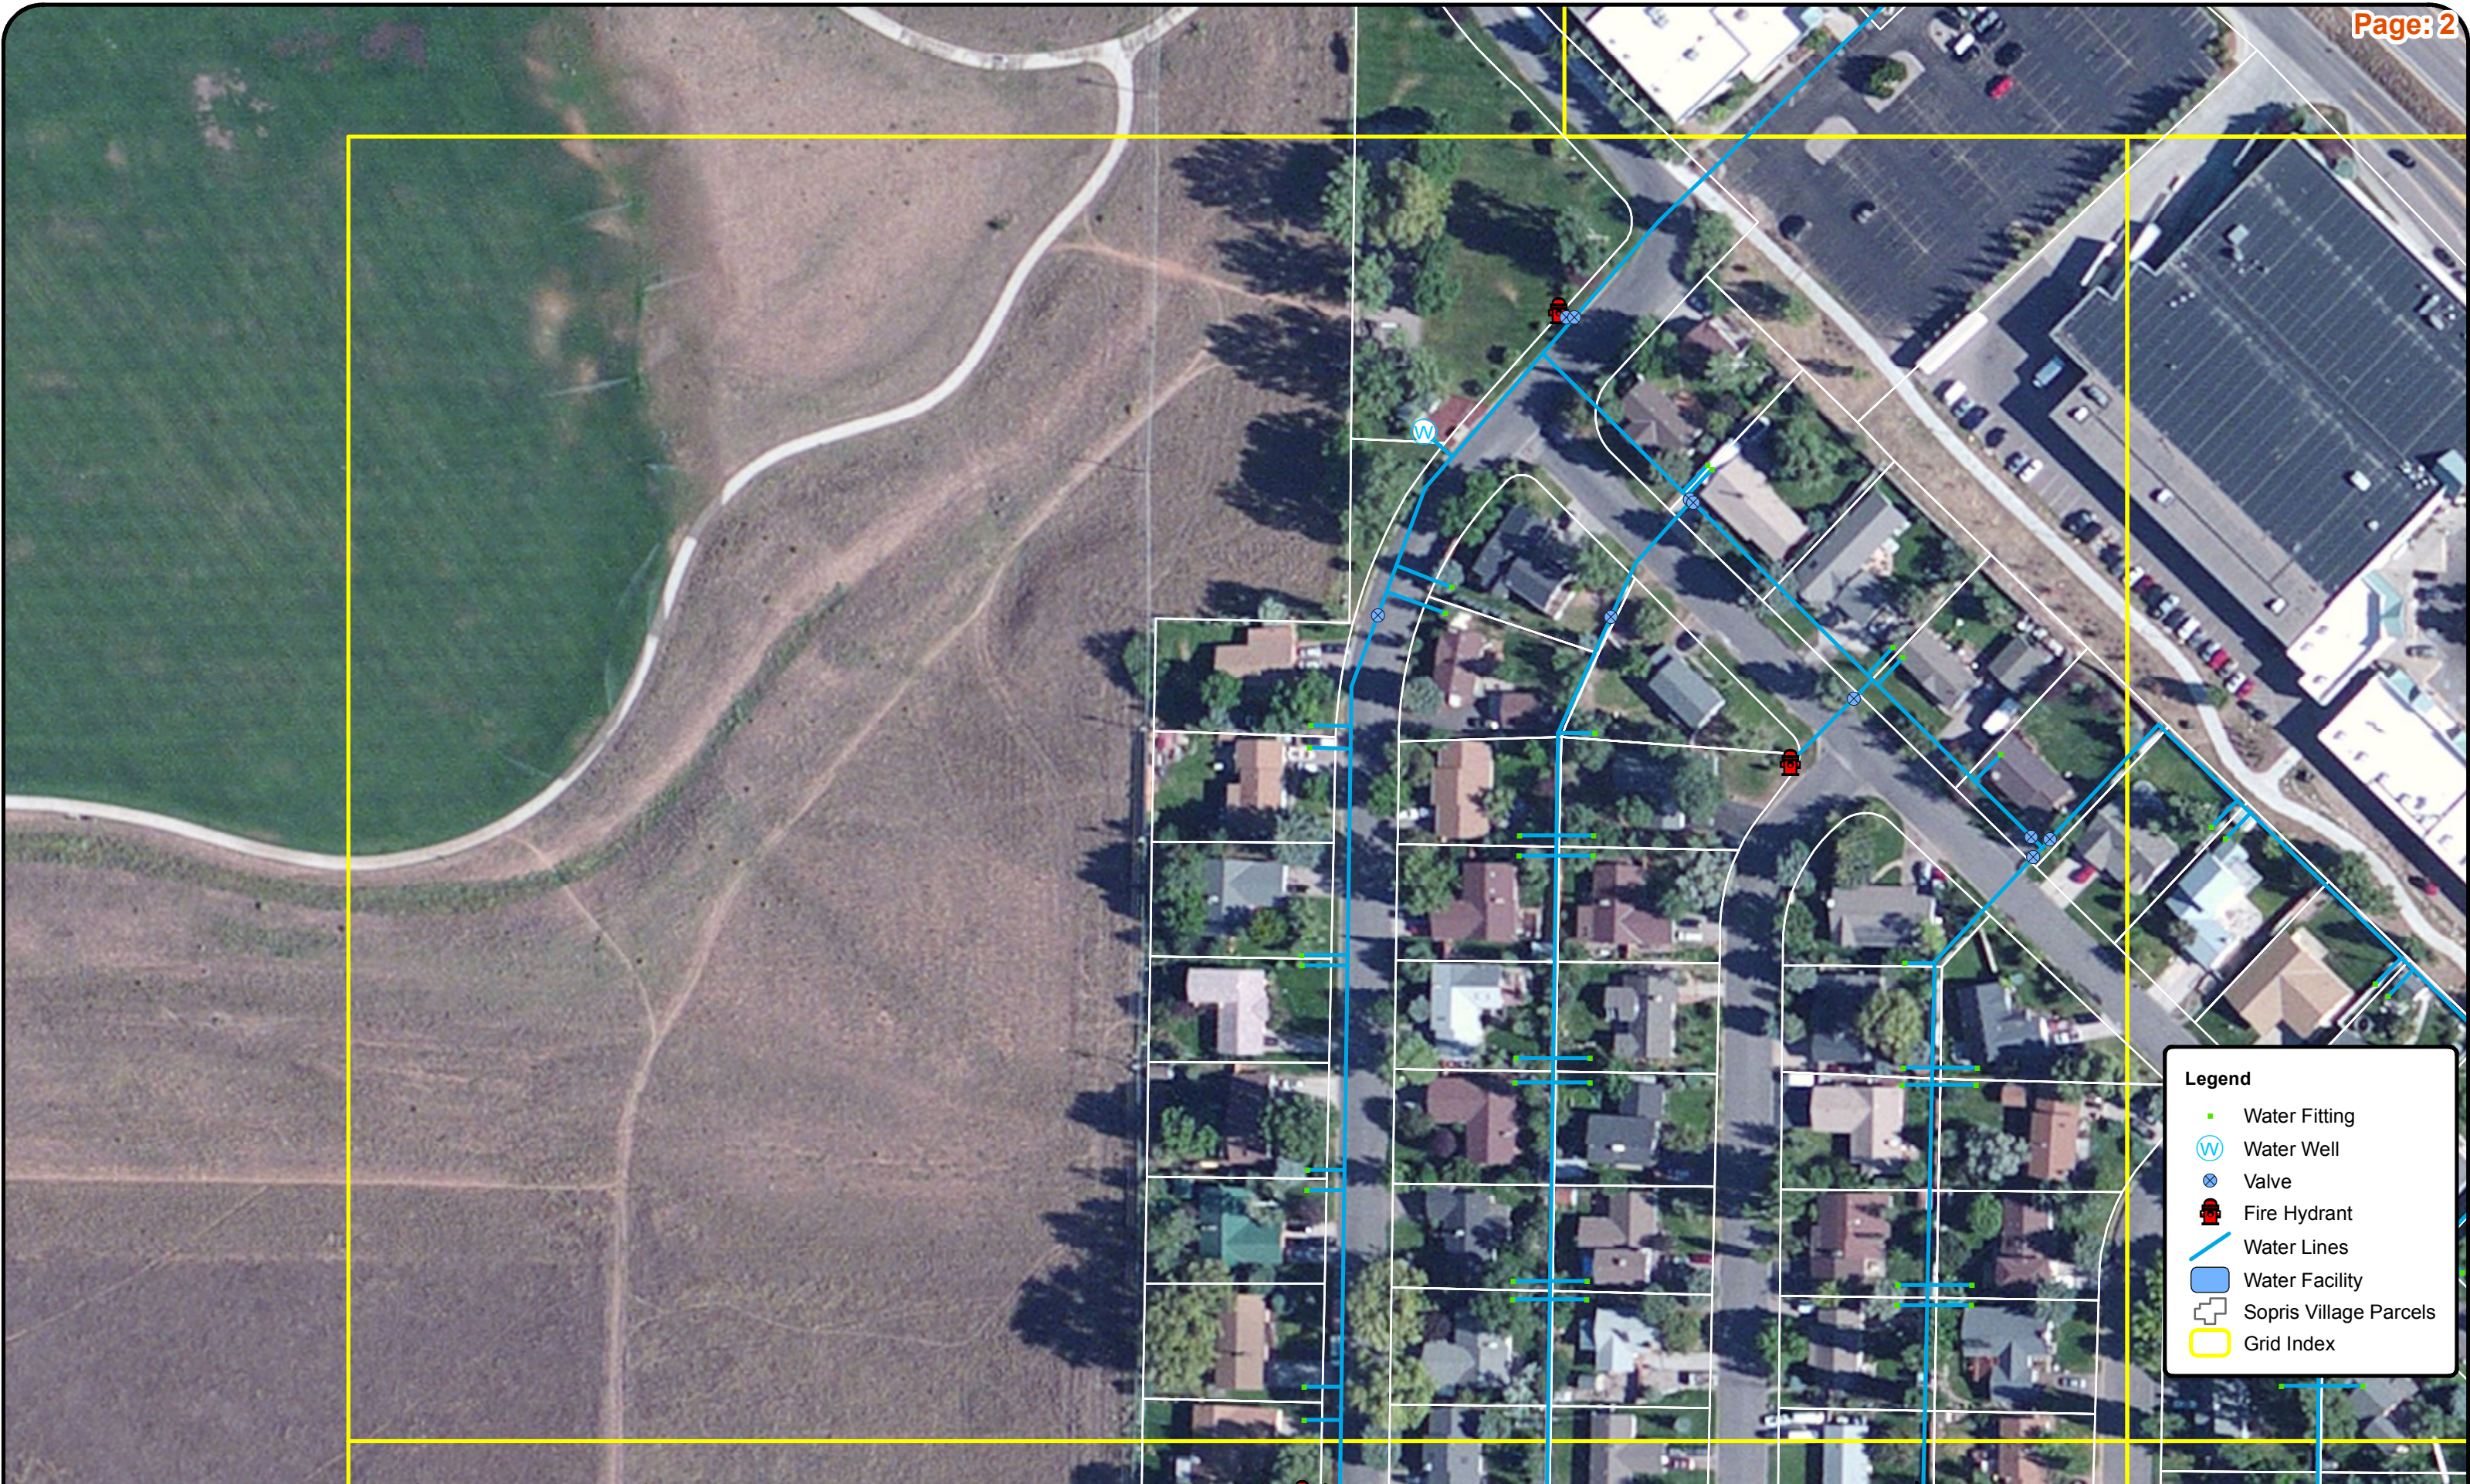

**Legend**


- Water Fitting
- ⊙ Water Well
- ⊗ Valve
- 🚒 Fire Hydrant
- Water Lines
- Water Facility
- ▭ Sopris Village Parcels
- Grid Index

**SGM**  
 118 W. Sixth St., Suite 200  
 Glenwood Springs, CO 81601  
 970.945.1004  
 www.sgm-inc.com

**Sopris Village HOA Utilities Map**  
 Carbondale, CO

Date:	10/06/2016	Job No.	2016-133.001	Map by:	GMC
Coordinate System:	NAD 1983 StatePlane Colorado Central FIPS 0502 Ft US		Projection:	Lambert Conformal Conic	
Data Sources:	ESRI, Sopris Village HOA, Google Maps		Page:	2	
File:	I:\2016\2016-133-SoprisVillage\001-GIS\H-Dwgs\GIS\MXDs\SoprisVillageAsBuilt.mxd				
The information displayed above is intended for general planning purposes. Refer to legal documentation/data sources for descriptions/locations.					

0 100 200 Feet  
 1 inch = 100 feet

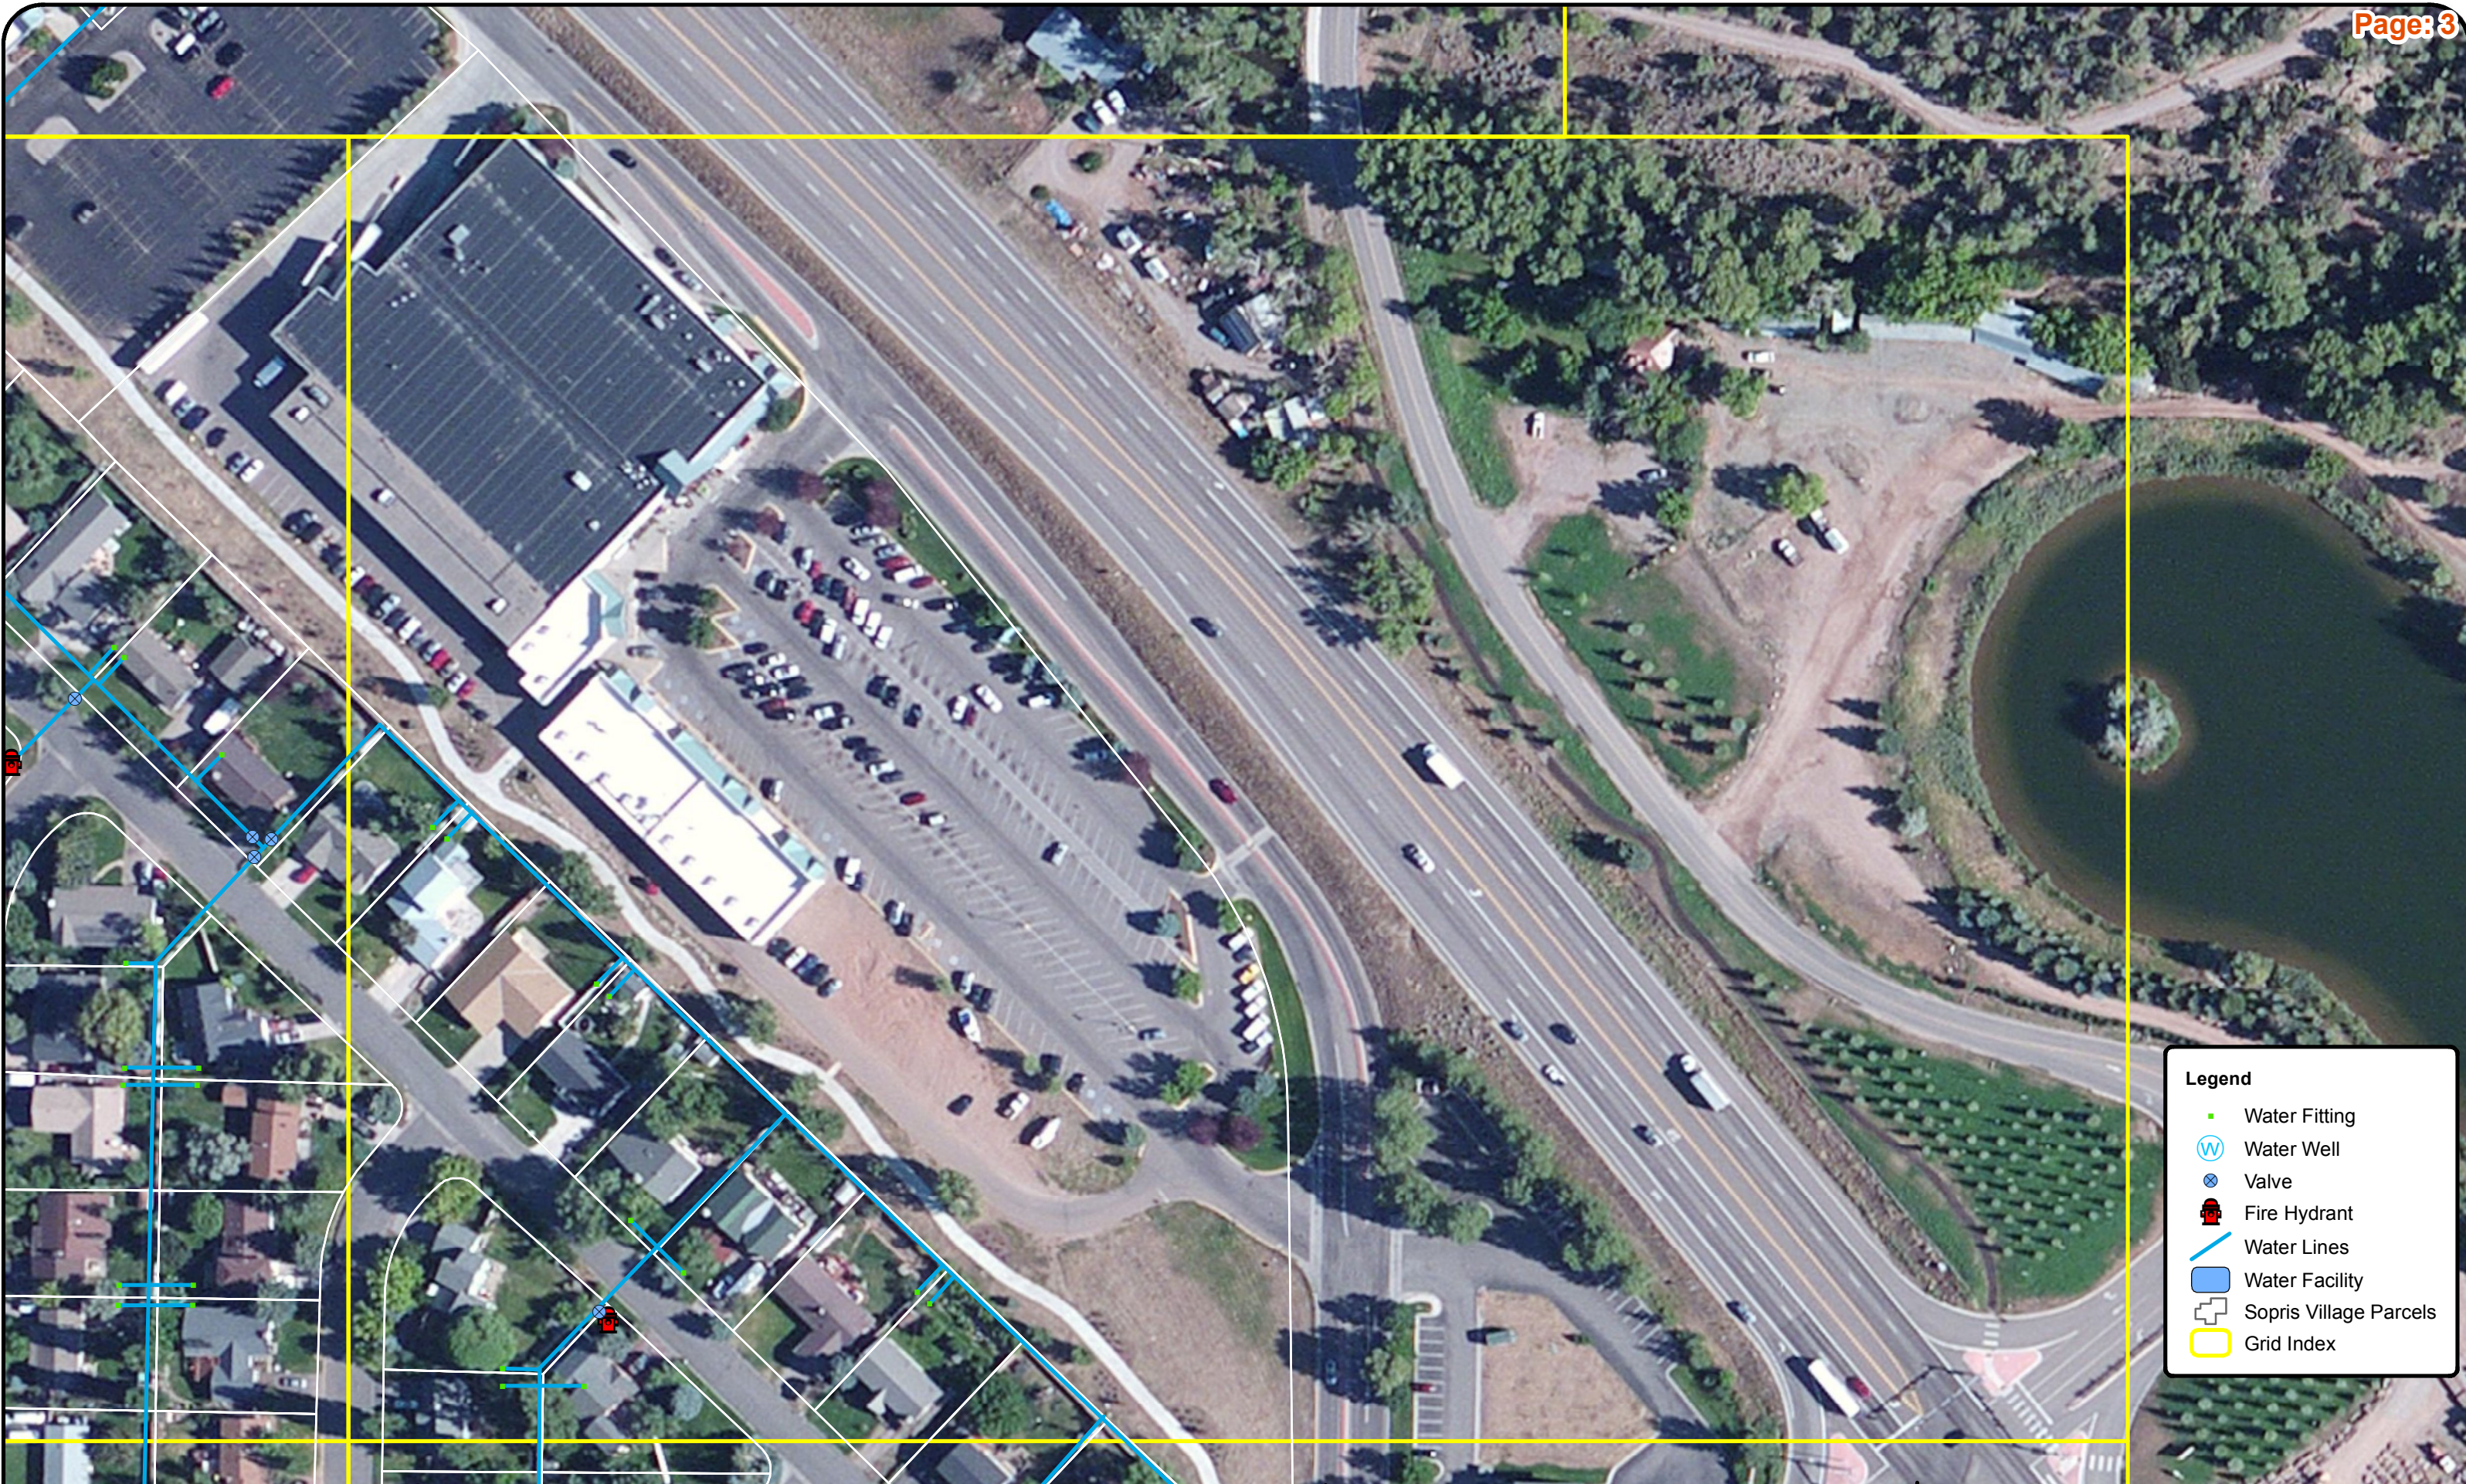


**Legend**


- Water Fitting
- ⊕ Water Well
- ⊗ Valve
- ⚡ Fire Hydrant
- Water Lines
- Water Facility
- Sopris Village Parcels
- Grid Index

**SGM**  
 118 W. Sixth St., Suite 200  
 Glenwood Springs, CO 81601  
 970.945.1004  
 www.sgm-inc.com

**Sopris Village HOA Utilities Map**  
 Carbondale, CO

Date:	10/06/2016	Job No.	2016-133.001	Map by:	GMC
Coordinate System:	NAD 1983 StatePlane Colorado Central FIPS 0502 Ft US		Projection:	Lambert Conformal Conic	
Data Sources:	ESRI, Sopris Village HOA, Google Maps		Page:	3	
File:	I:\2016\2016-133-SoprisVillage\001-GIS\H-Dwgs\GISMXD\SoprisVillageAsBuilt.mxd				
The information displayed above is intended for general planning purposes. Refer to legal documentation/data sources for descriptions/locations.					

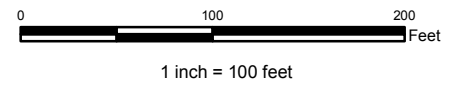

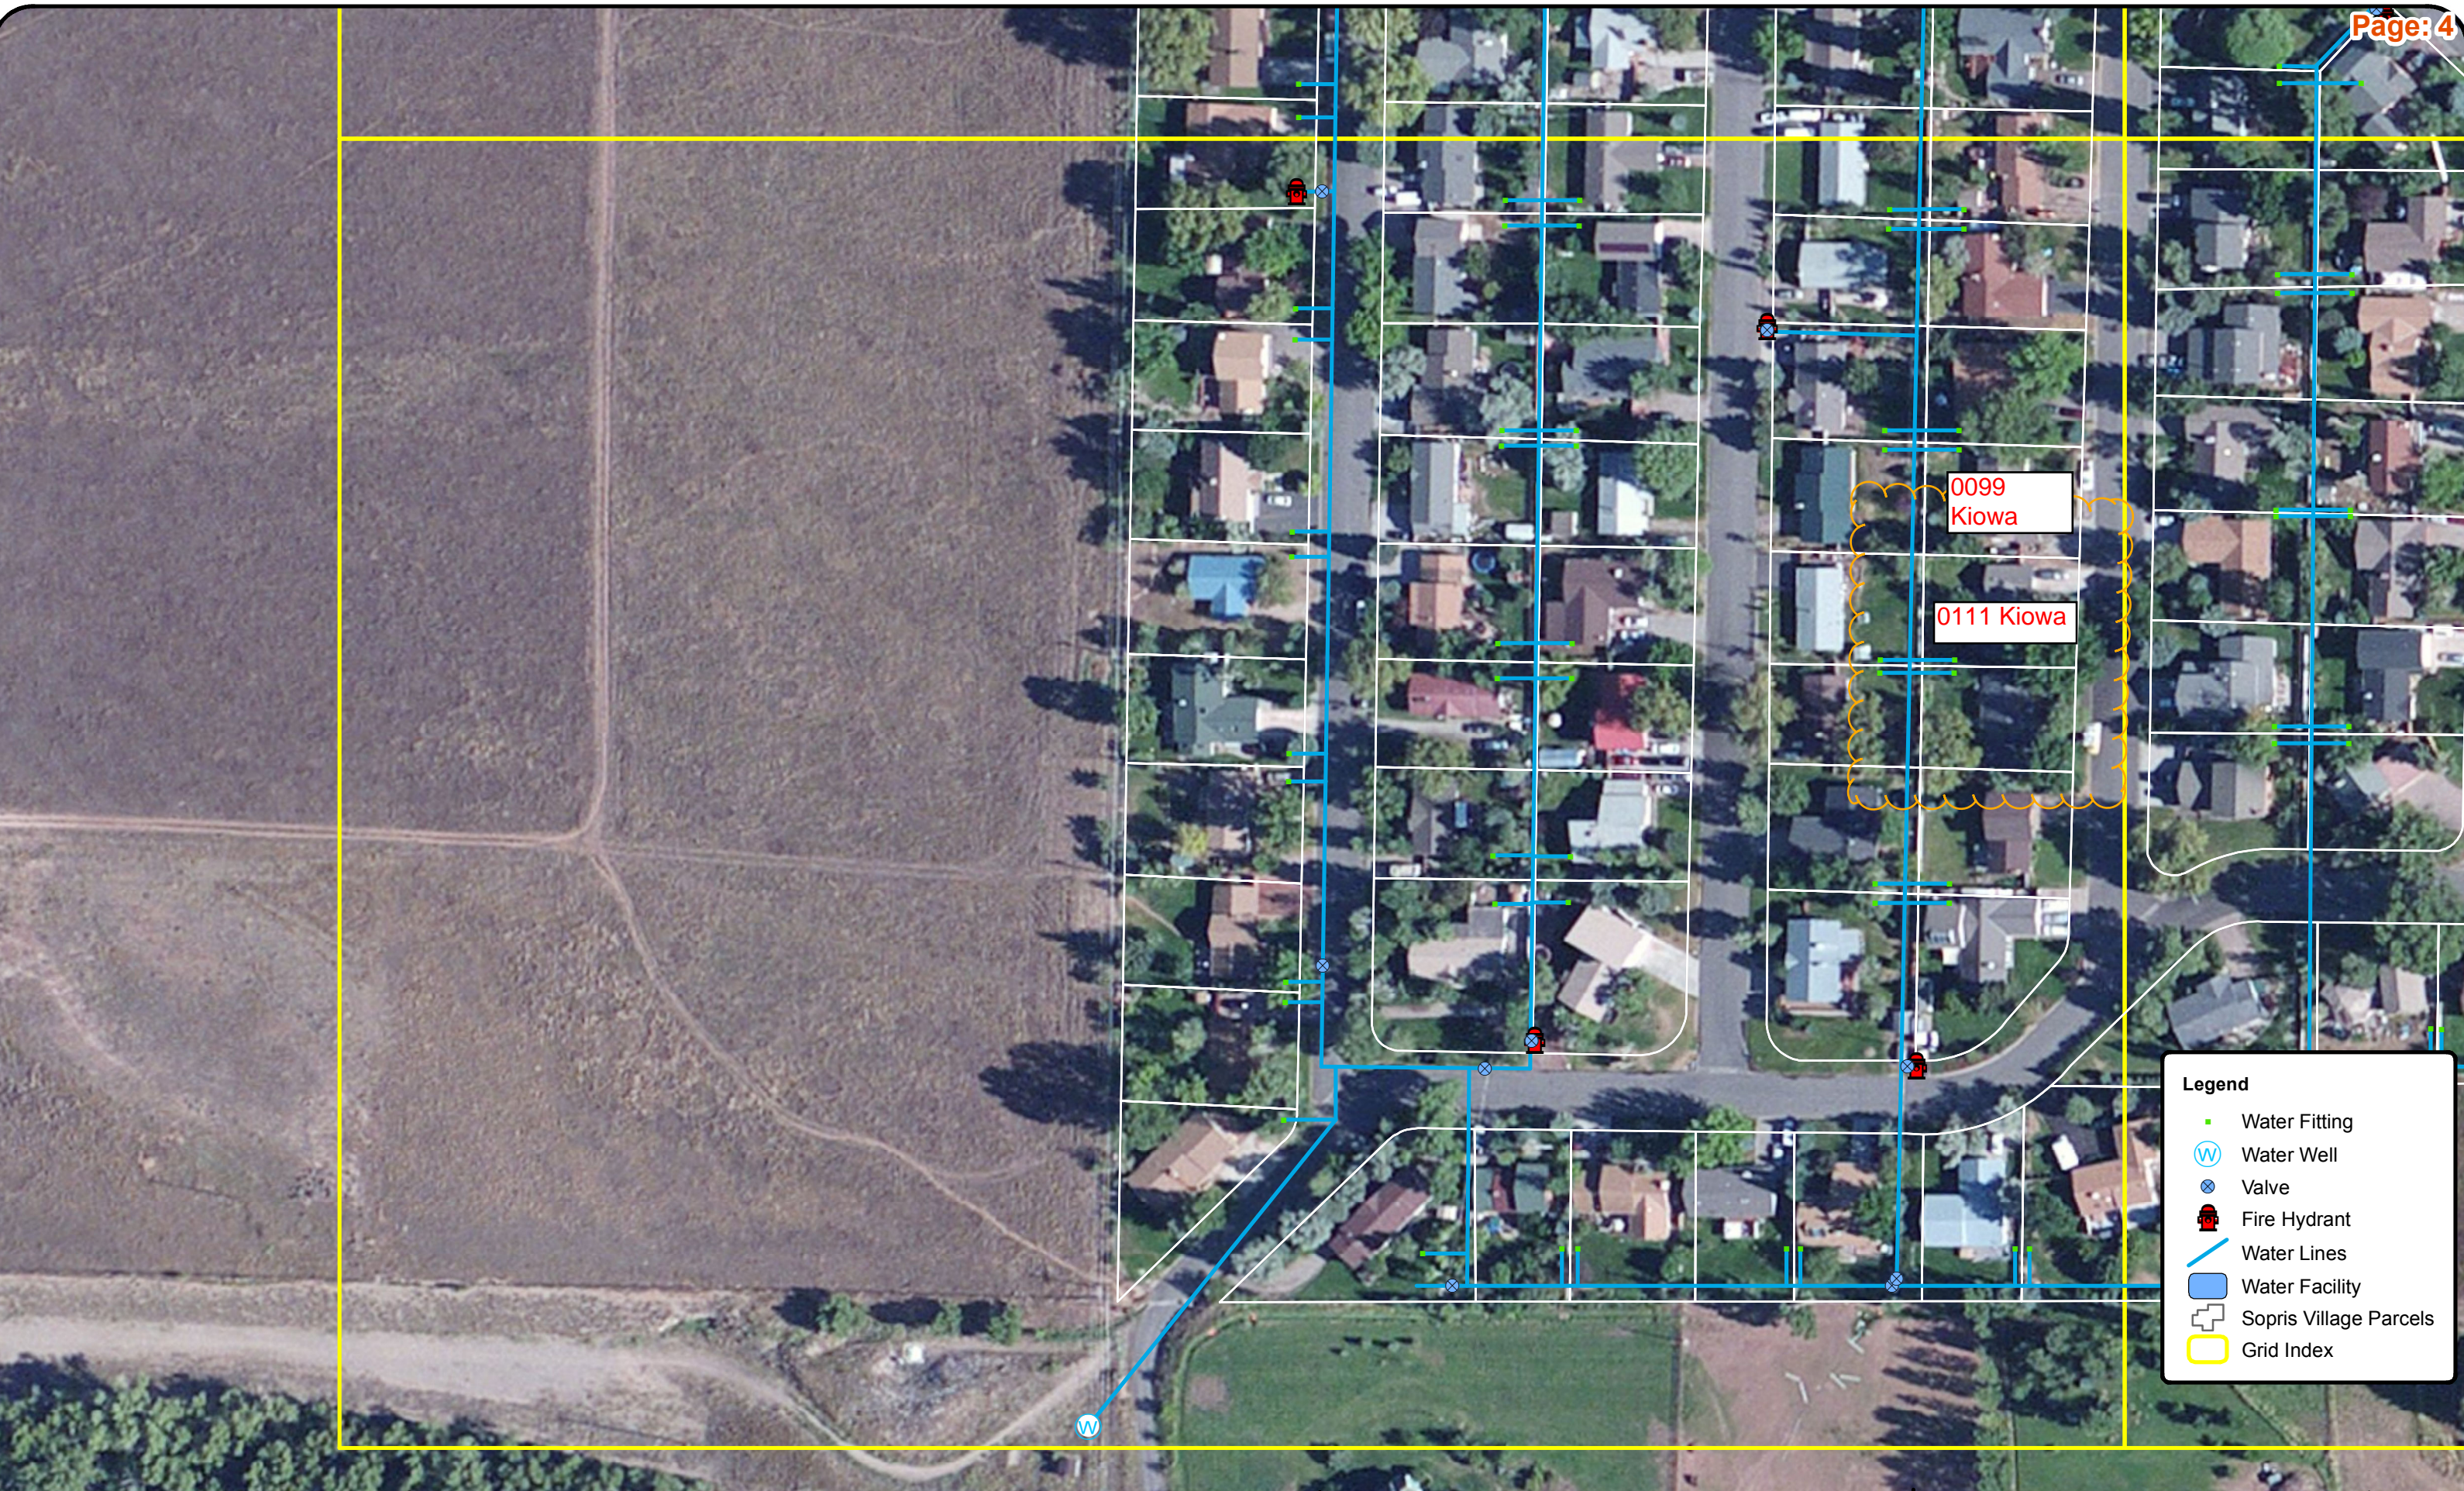

**Legend**


- Water Fitting
- ⊙(W) Water Well
- ⊙(X) Valve
- 🚒 Fire Hydrant
- Water Lines
- ▭ Water Facility
- ▭ Sopris Village Parcels
- ▭ Grid Index

**SGM**  
 118 W. Sixth St., Suite 200  
 Glenwood Springs, CO 81601  
 970.945.1004  
 www.sgm-inc.com

**Sopris Village HOA Utilities Map**  
 Carbondale, CO

Date:	10/06/2016	Job No.	2016-133.001	Map by:	GMC
Coordinate System:	NAD 1983 StatePlane Colorado Central FIPS 0502 Ft US		Projection:	Lambert Conformal Conic	
Data Sources:	ESRI, Sopris Village HOA, Google Maps		Page:	4	
File:	I:\2016\2016-133-SoprisVillage\001-GIS\H-Dwgs\GISMXD\SoprisVillageAsBuilt.mxd				
The information displayed above is intended for general planning purposes. Refer to legal documentation/data sources for descriptions/locations.					

0 100 200 Feet  
 1 inch = 100 feet

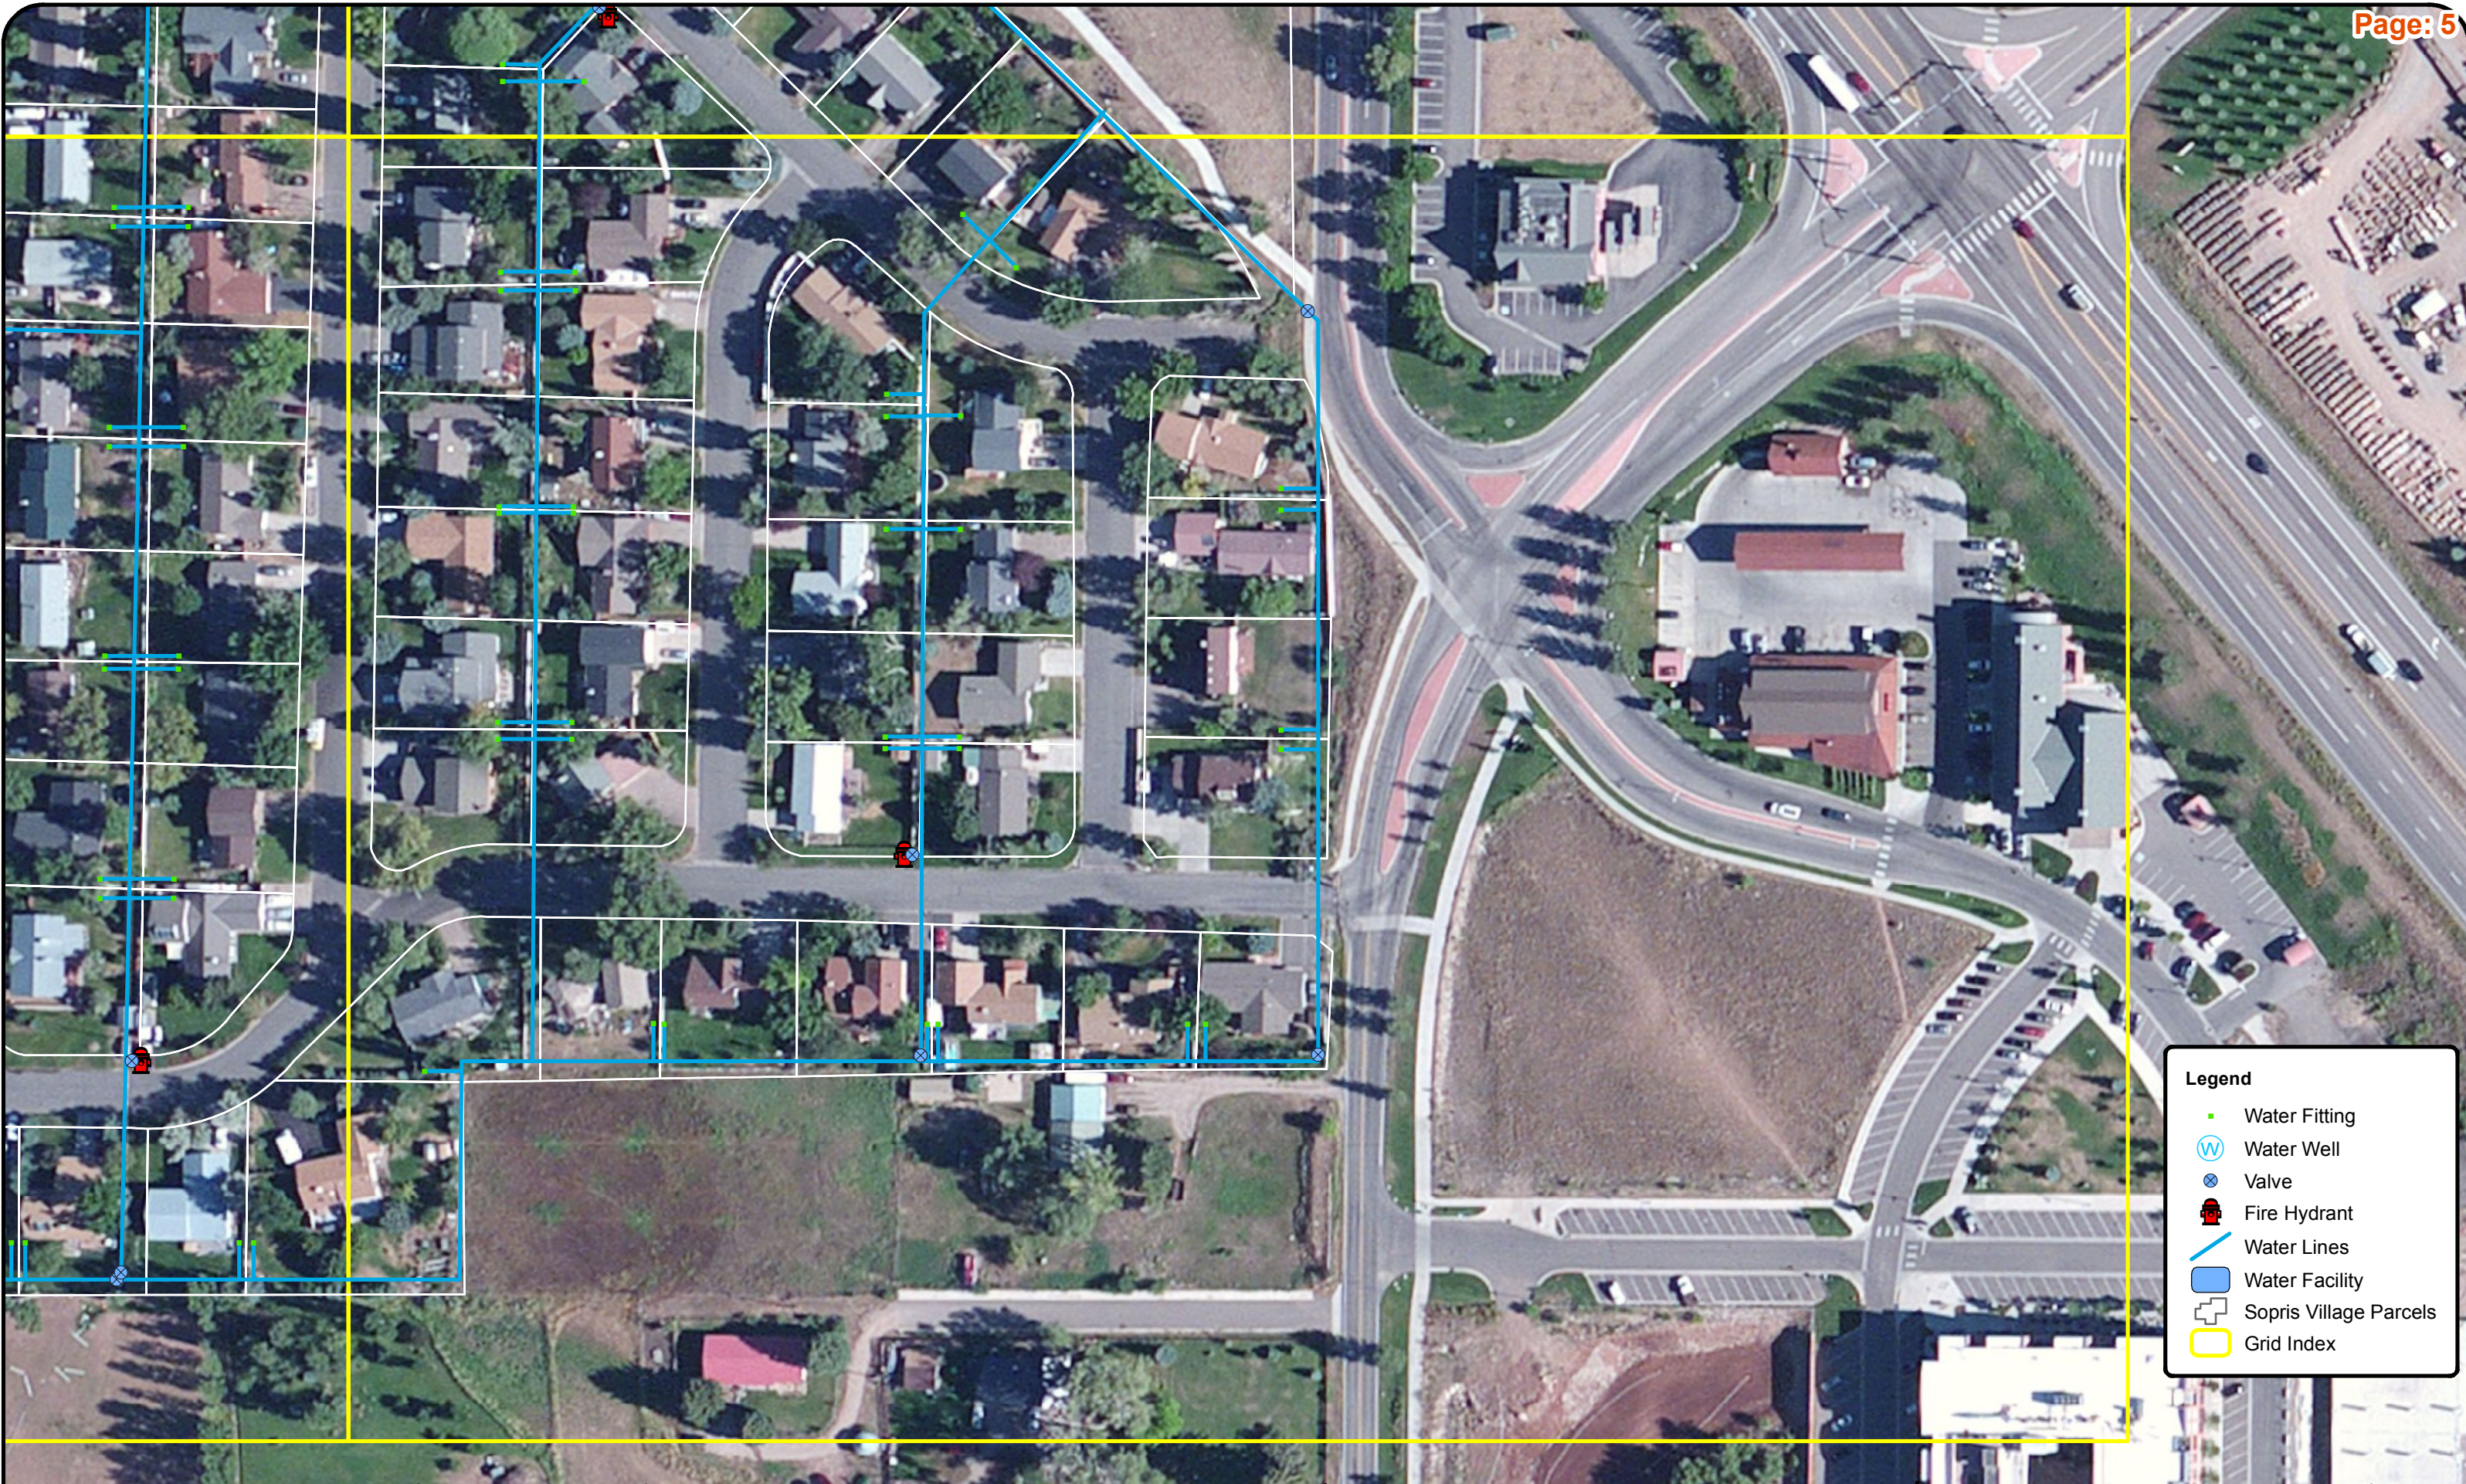

**Legend**

- Water Fitting
- ⊕ Water Well
- ⊗ Valve
- Fire Hydrant
- Water Lines
- Water Facility
- Sopris Village Parcels
- Grid Index

**SGM**  
 118 W. Sixth St., Suite 200  
 Glenwood Springs, CO 81601  
 970.945.1004  
 www.sgm-inc.com

**Sopris Village HOA Utilities Map**  
 Carbondale, CO

Date:	10/06/2016	Job No.	2016-133.001	Map by:	GMC
Coordinate System:	NAD 1983 StatePlane Colorado Central FIPS 0502 Ft US		Projection:	Lambert Conformal Conic	
Data Sources:	ESRI, Sopris Village HOA, Google Maps		Page:	5	
File:	I:\2016\2016-133-SoprisVillage\001-GIS\H-Dwgs\GISMXD\SoprisVillageAsBuilt.mxd				
The information displayed above is intended for general planning purposes. Refer to legal documentation/data sources for descriptions/locations.					

1 inch = 100 feet